


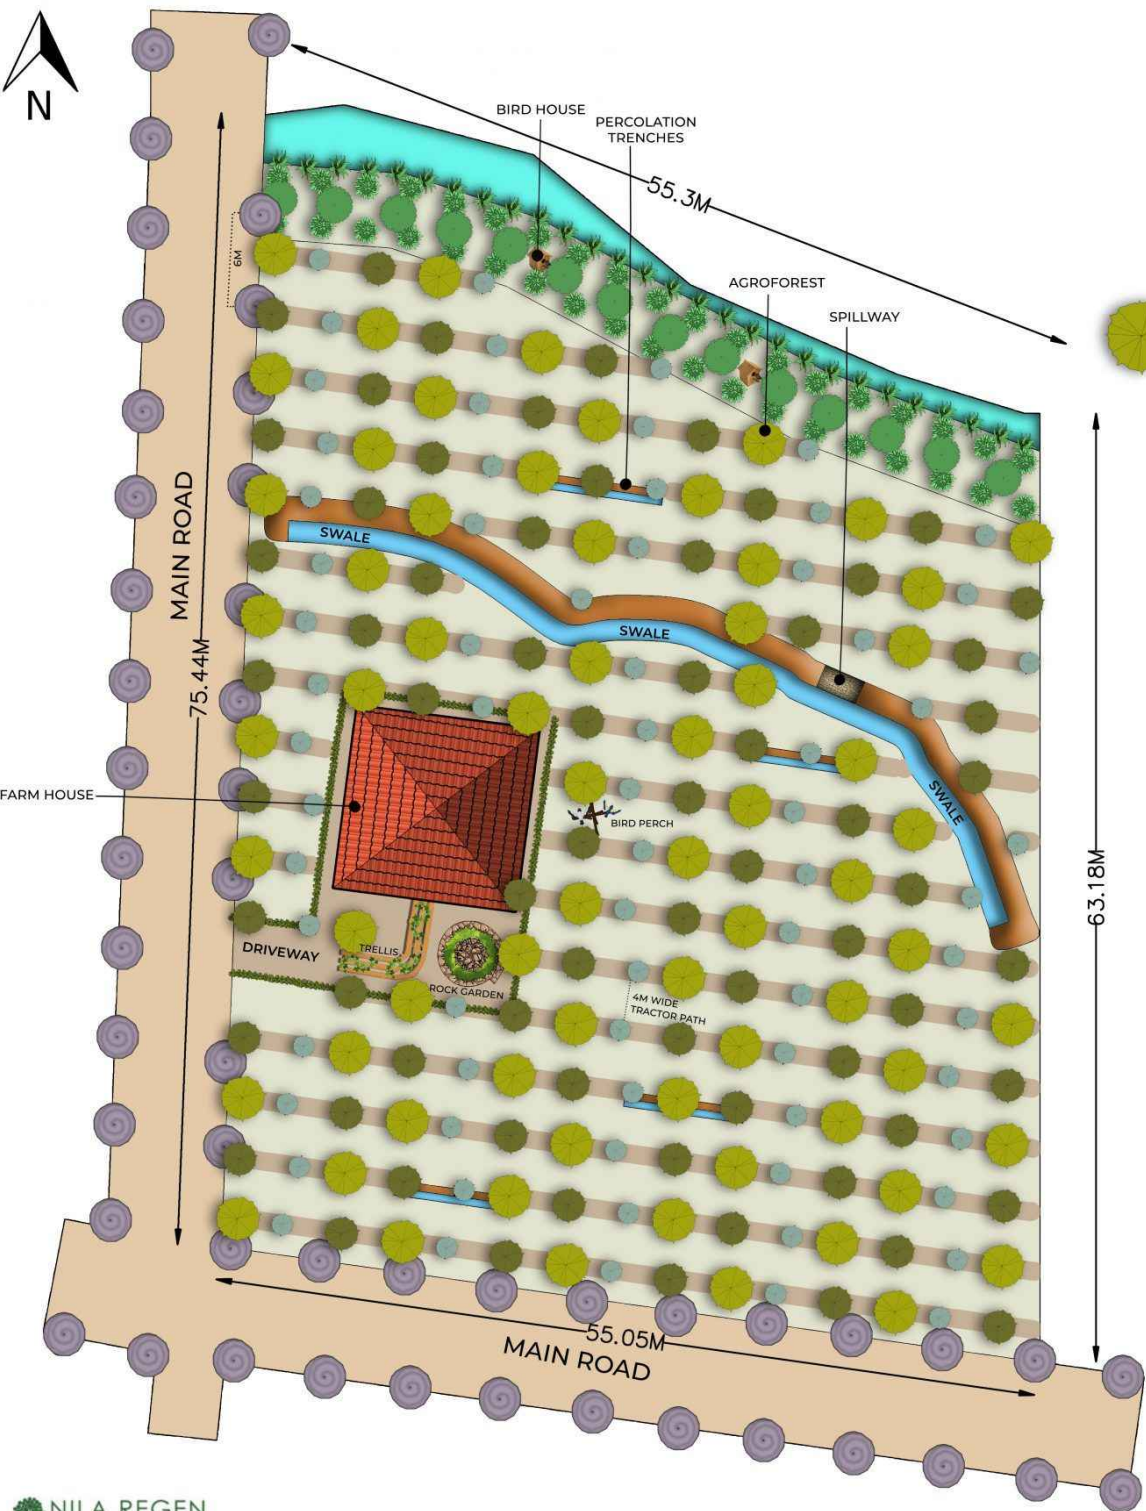

# MODEL PLOT DESIGN

PLOT NO 2F6 - 1.05AC



- |  EMERGENT TREES |  HIGH TREES |  MEDIUM TREES |
|--|--|--|
| TEAK   | SANDALWOOD   | RAMPHAL  |
| MAHAGONY   | COCONUT  | LEMON  |
| MELIADUBIA   | NELLI/AMLA   | SAPOTA   |
| NEEM   | JACKFRUIT  | POMEGRANATE  |
| HARDWICKIA   | FIG  | SITAPHAL   |
| ARJUNA   | RED SANDERS  | GUAVA  |
| ROSEWOOD   | JAMUN  | SINGAPORE CHERRY   |
| HONNE  | TAMARIND   | SURINAME CHERRY  |
| CASUARINA  | DRUMSTICK  | STARFRUIT  |
|  | WOOD APPLE   | WATER APPLE  |
|  | MANGO  |  |

TOTAL NO. OF TREES - 228

- LEGEND**
-  EDIBLE HEDGE
  -  POLLINATOR HEDGE
  -  AVENUE TREE

